




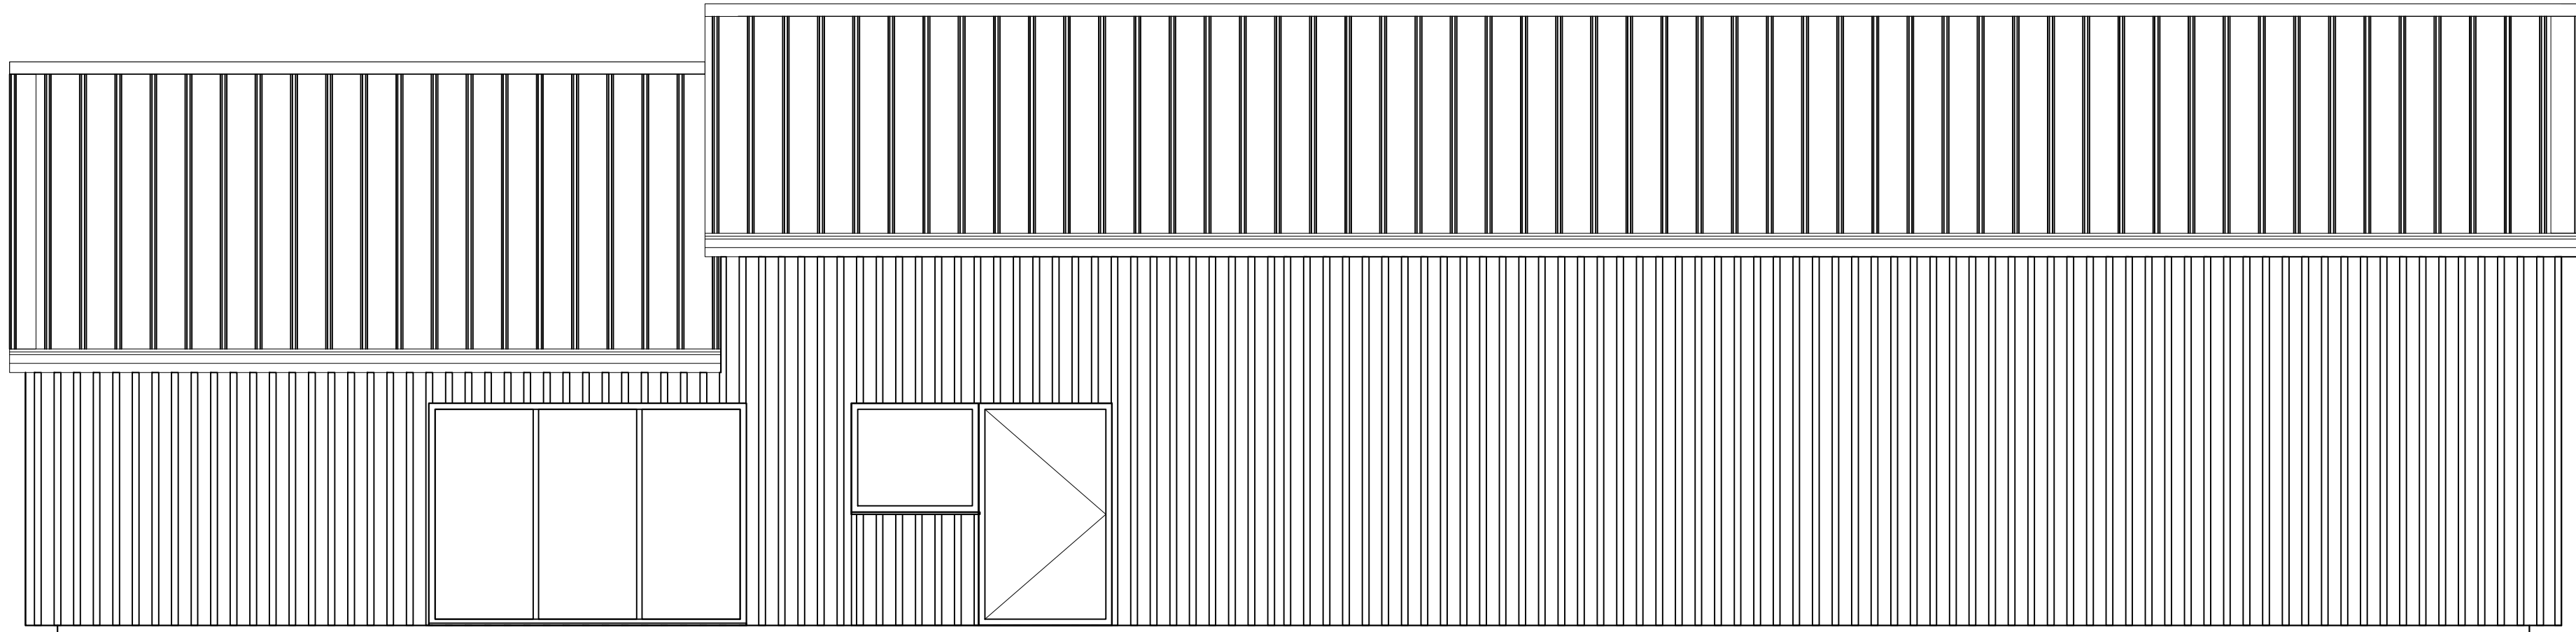


PROPOSED NORTH WEST ELEVATION

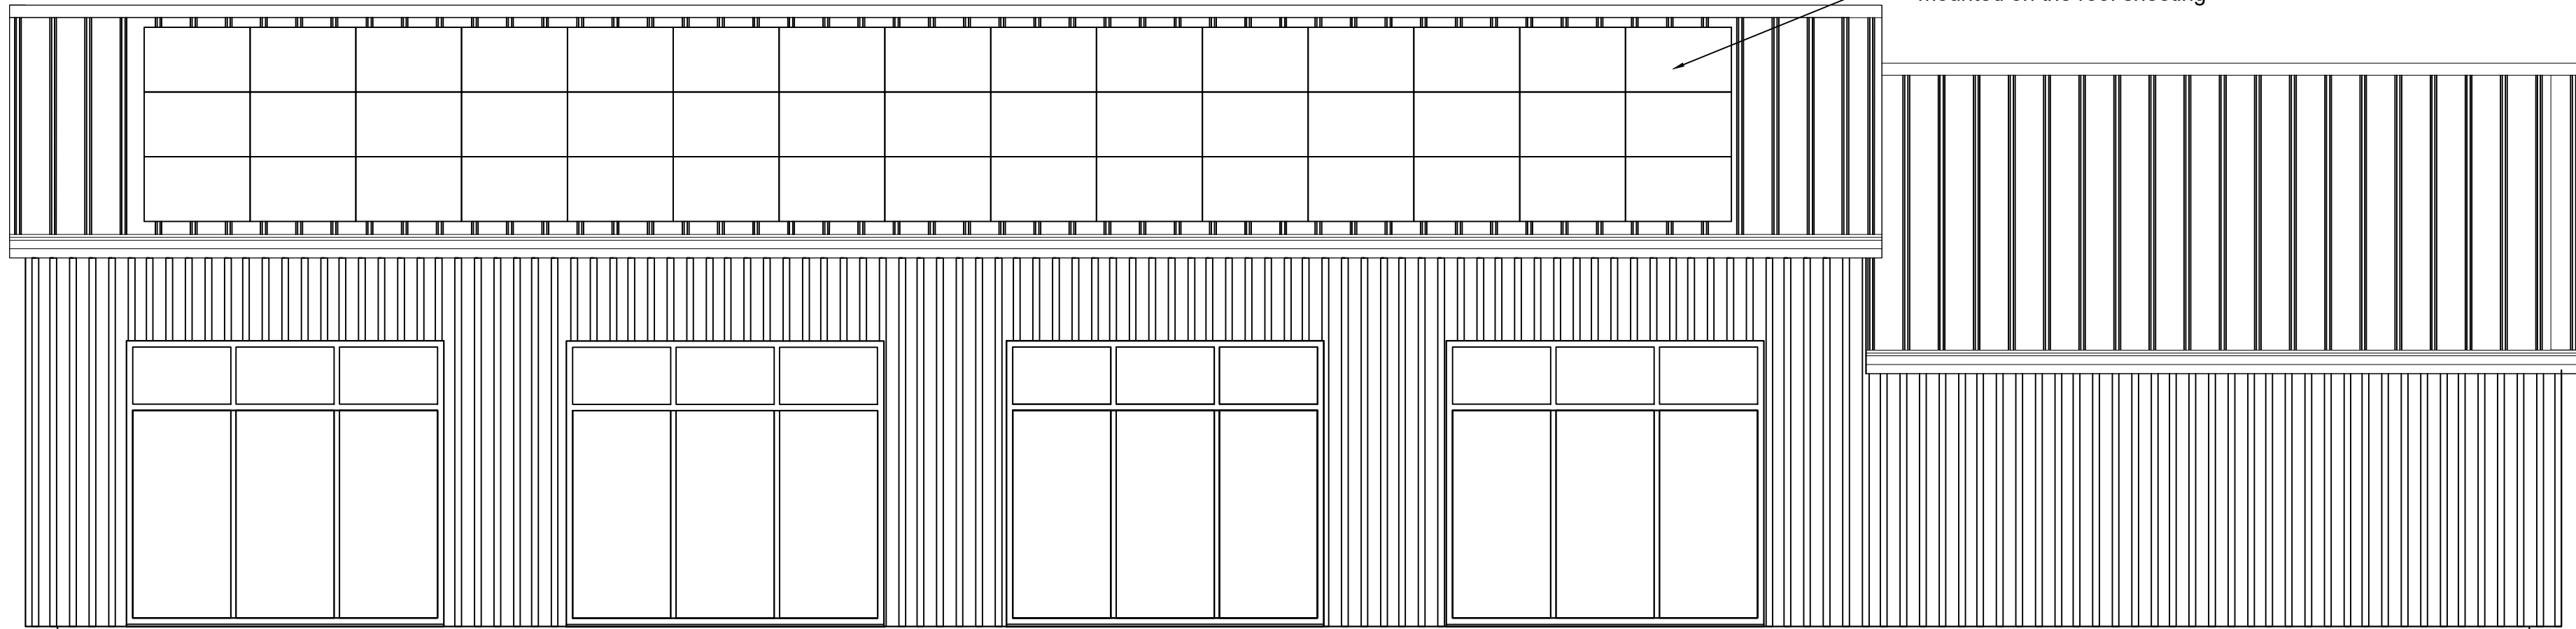


PROPOSED SOUTH EAST ELEVATION

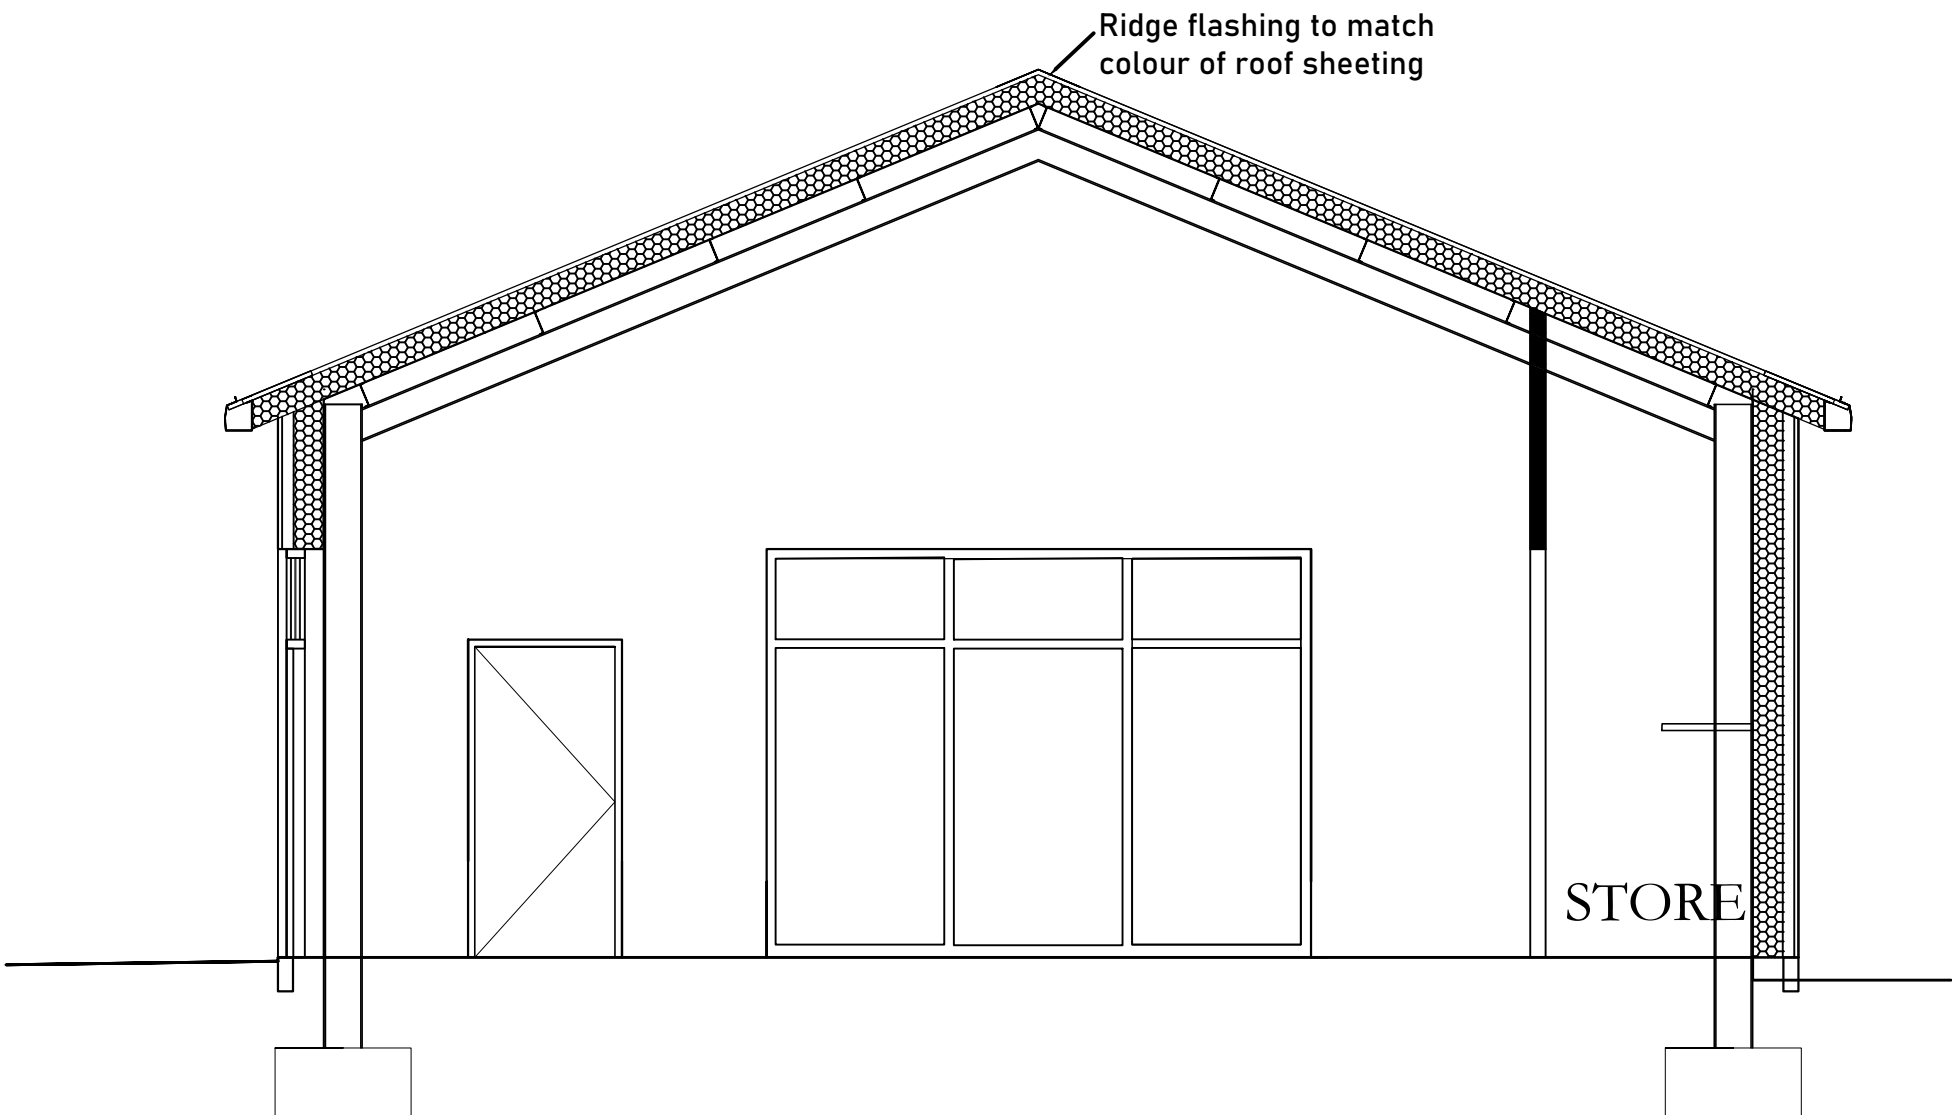

PROPOSED SECTION THROUGH MAIN HALL
LOOKING SOUTH WEST

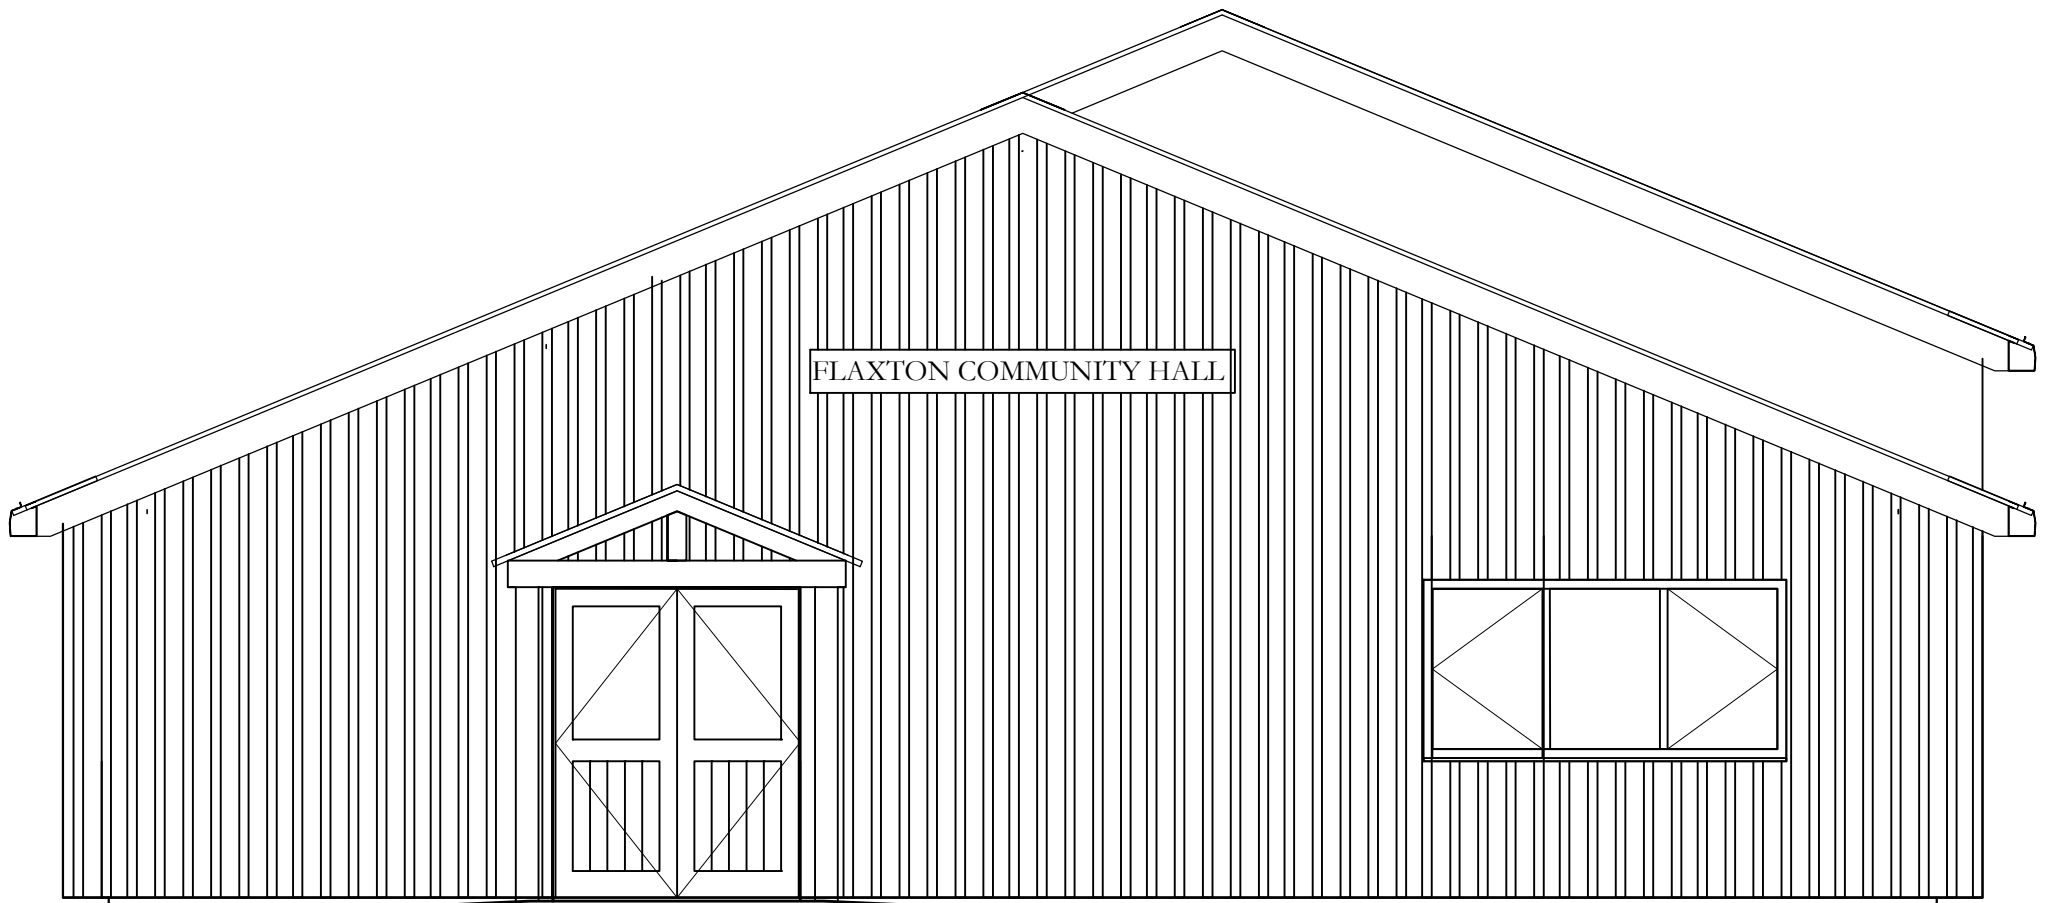

PROPOSED NORTH EAST ELEVATION

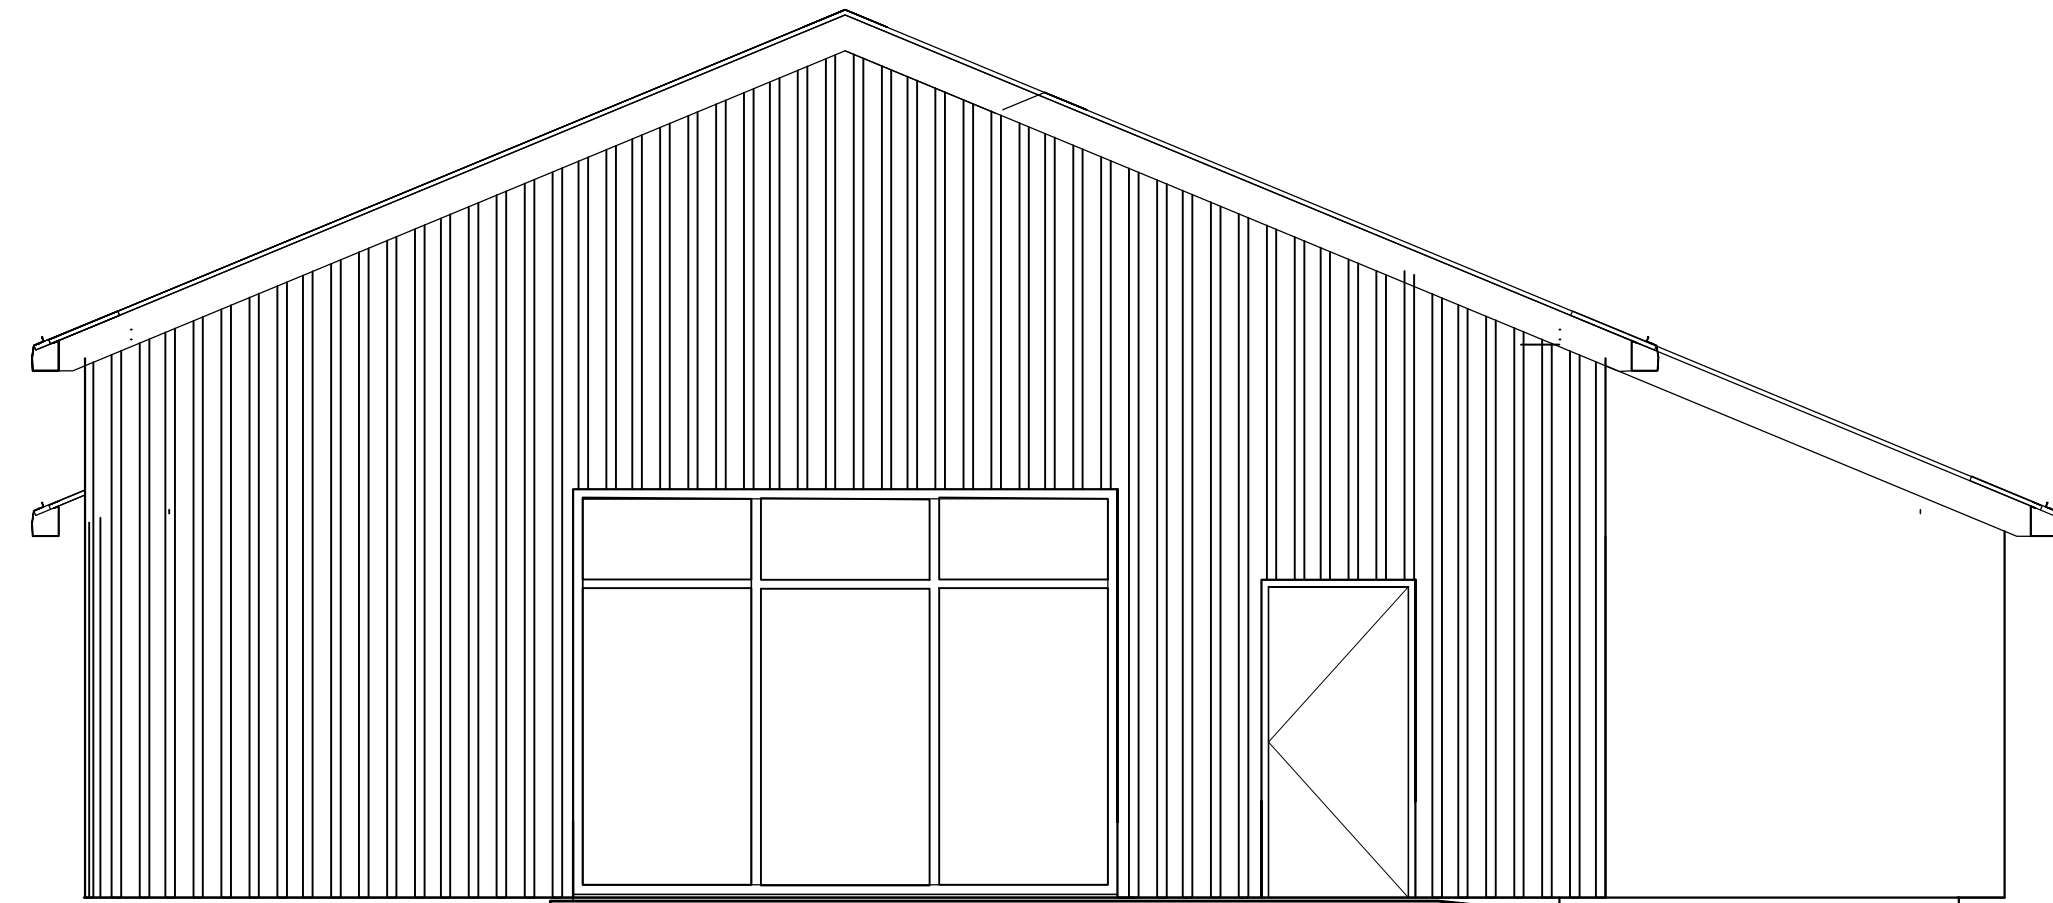

PROPOSED SOUTH WEST ELEVATION

TRUSTEES OF FLAXTON COMMUNITY HALL, FLAXTON COMMUNITY HALL, RICE LANE, FLAXTON, YORK YO60 7RN	Drawing PROPOSED ELEVATIONS	Notes; 1. This drawing to be read in conjunction with drawing Nos 01.2025.PA01, PA02, PA03 & PA04	Amendments:	Datum	
				PRELIMINARY	
				Date: 31st. March 2025	Scale: 1/50 @ A1
				Drawing No. 01.2025.PA05	Amendment No.